



Where Serenity and Elegance Converge



AN IMPRESSION OF SPLENDID LIVING



Step into the kingdom of Shree Ram Krishna Garden, an exquisite residential oasis with lush green spaces. Experience the epitome of luxury living on a sprawling 3-acre freehold land parcel in Miraroad east near W E Highway, where over 600 exquisite 1 & 2 BHK apartments await. Ascend the tower that stretches skyward, encompassing ground, podium with 39 storeys, offering an

elevated perspective of the surroundings. Marvel at the breath taking 360 (degree symbol) open views that span the horizon, immersing you in natural beauty from every angle. Discover a lifestyle that transcends expectations, where architectural magnificence meets uncompromising comfort and convenience with 30+ amenities at the podium and terrace level.



OPENING DOORS IN STYLE



DELIGHTFUL LAWN AREA

EXCLUSIVE MULTIPURPOSE TURF

ROOF TOP AMENITIES





Artist's Impression



Inspiring Working Pods



Lush Green Lawn



Breath-taking Elevated Decks



Exciting Kids Play Area



Whimsical Toddler Play Area



Blissful Outdoor Seating with Swing



Invigorating Exercise Lawn Area



Tranquil Deck Seating



Shaded Pocket Seating



Elegant Lounge Seating



Tranquil Reading Nooks

5TH LEVEL PODIUM AMENITIES



Engaging Board Game Area



Captivating Semi Open Indoor Games Area



Jogging Walking Track Loop



Majestic Entry Square



Enchanting Trellis



Playful Swimming Pool



Vibrant Socio-Cultural Lawn



Stylish Pool Deck



Comfortable Shaded Wet Loungers



Serene Jogging Walking Track



Happy zone





TYPICAL FLOOR PLAN

FLAT NO.	TYPE	R.A.
01	2 BHK	600 SQ.FT
02	2 BHK	600 SQ.FT
03	1 BHK	400 SQ.FT
04	1 BHK	400 SQ.FT
05	1 BHK	405 SQ.FT
06	1 BHK	405 SQ.FT

FLAT NO.	TYPE	R.A.
07	1 BHK	400 SQ.FT
08	1 BHK	400 SQ.FT
09	2 BHK	600 SQ.FT
10	2 BHK	600 SQ.FT
11	2 BHK	569 SQ.FT

FLAT NO.	TYPE	R.A.
12	2 BHK	569 SQ.FT
13	1 BHK	405 SQ.FT
14	1 BHK	405 SQ.FT
15	2 BHK	569 SQ.FT
16	2 BHK	569 SQ.FT



Vitrified Flooring in All Rooms



Granite/Vitrified Full Body Slab on Both Sides of the Kitchen



Elegant Paint Finishing



Video Door Phone



Automated Sensor Lock



Invisible Safety Grills



Vitrified/Anti-skid Tiles in the Washroom




Branded CP Fittings in Washrooms



Luxurious Bathrooms

UNIT PLAN

1 BHK
400 Sq.Ft.

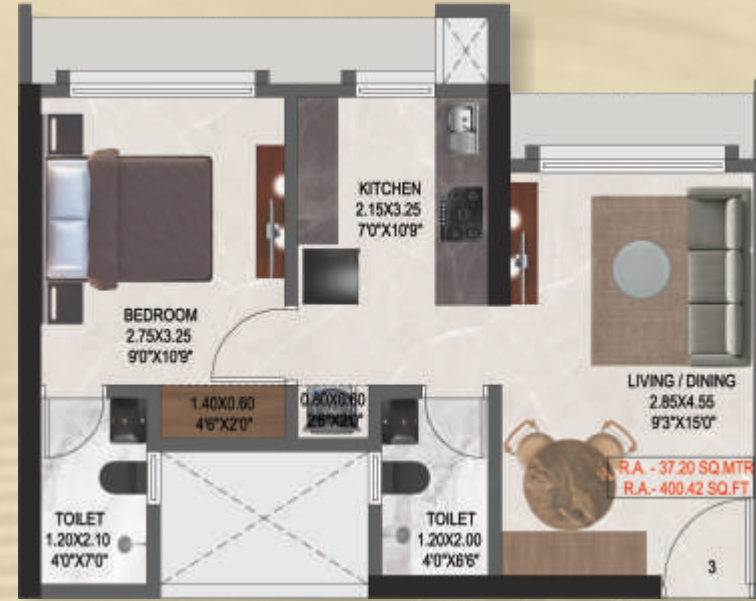


2 BHK
600 Sq.Ft.



2 BHK
569 Sq.Ft.



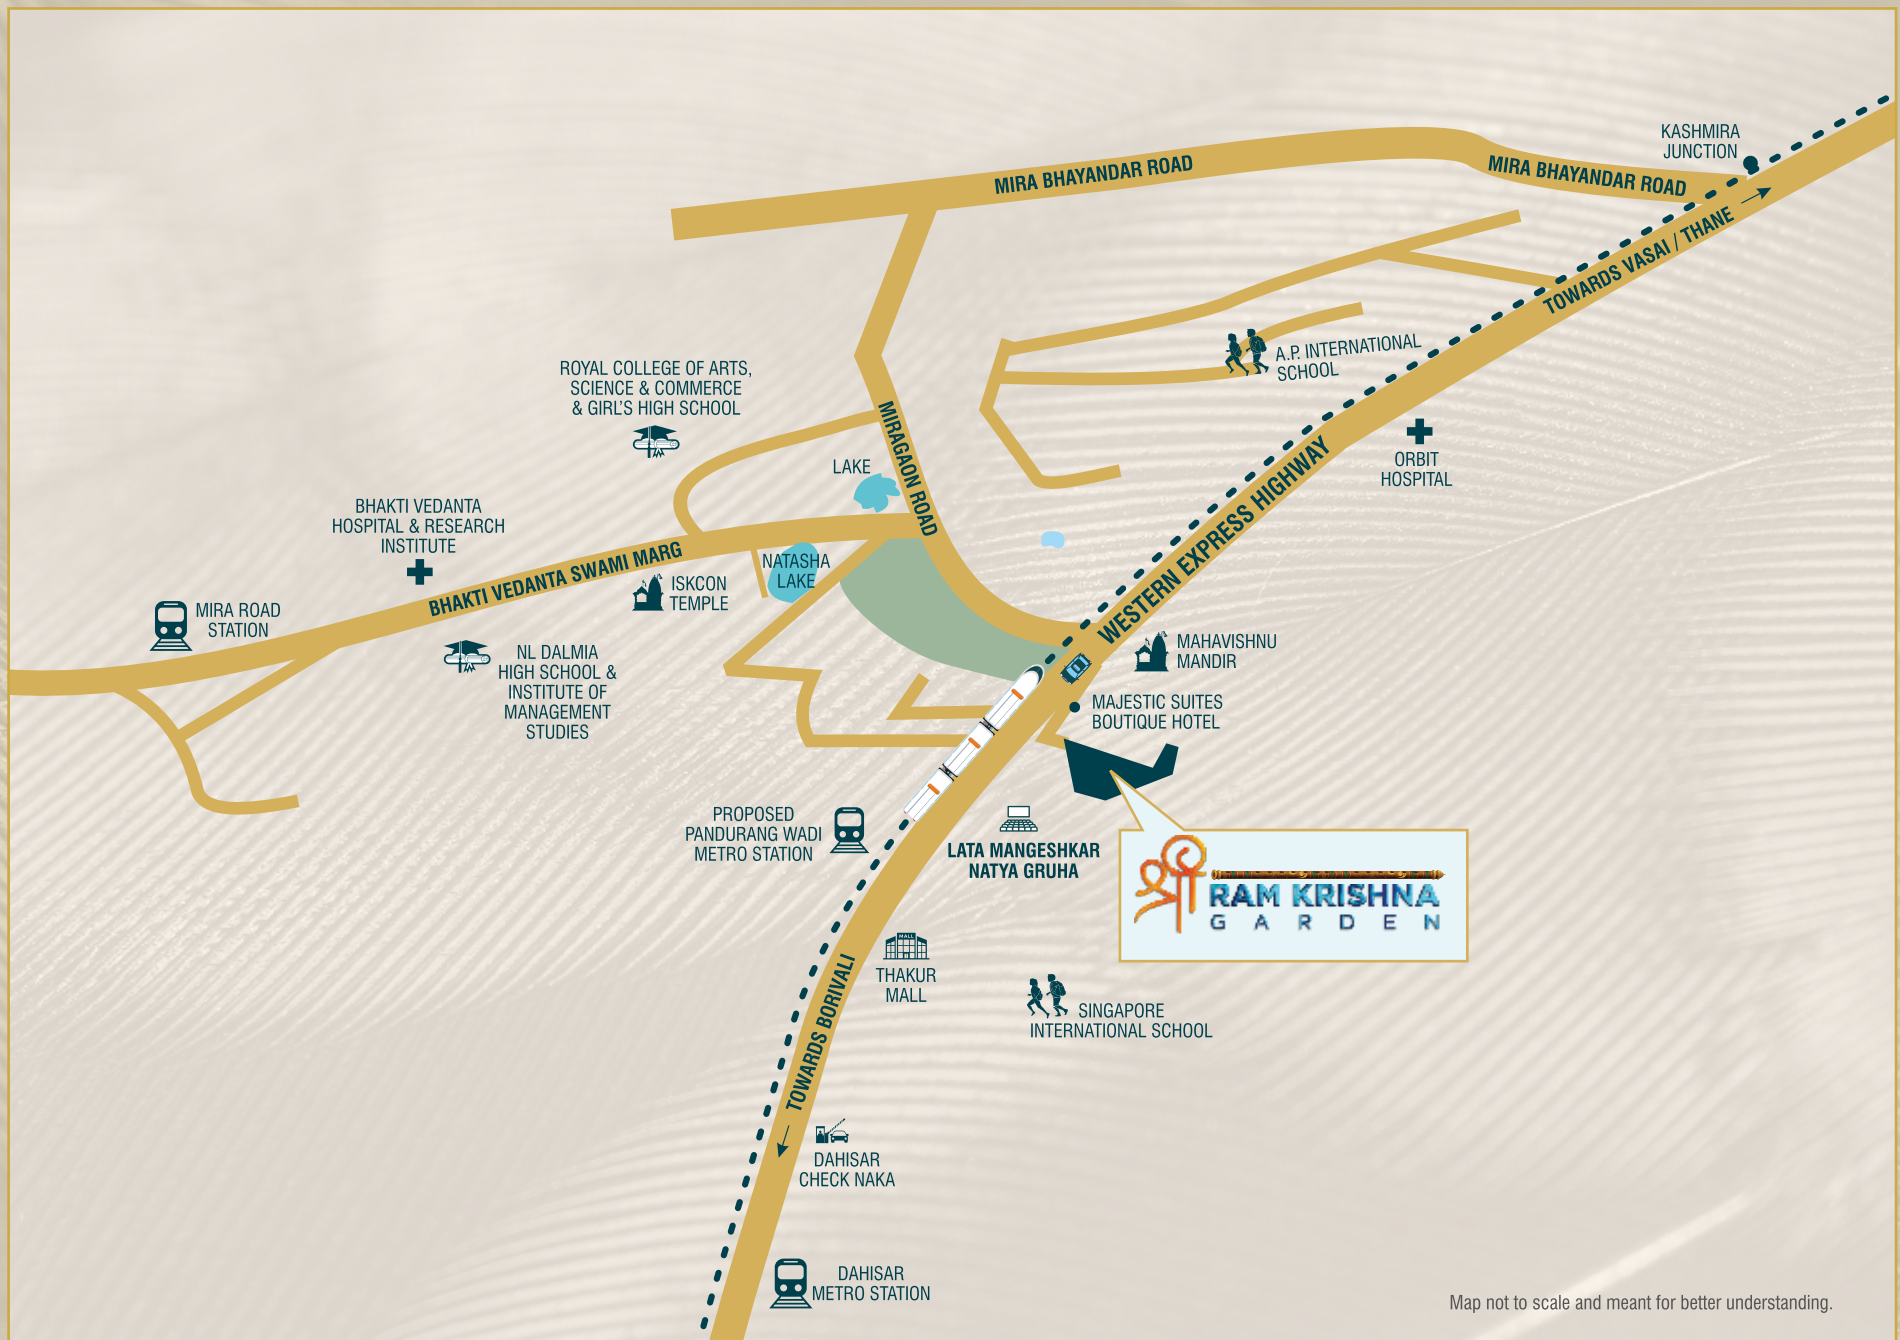

A Project by



MIRCHANDANI
redefining community living

Site Address: Shree Ram Krishna Garden, Mahajan Wadi, Mira Road East, Mira Bhayandar, Maharashtra 401107.

Corporate Office: 204A, Western Edge II, Off. Western Express Highway, Borivali (East), Mumbai - 400 066.

Call: 9090 59 8787 / 9090 69 8787 • **Email:** sales@sahakar-group.in • **www.shreeramkrishnagarden.com**



The project has been registered as 'Shree Ram Krishna Garden' under MahaRERA Registration No. P51700055880 and is available on the website <https://maharera.mahaonline.gov.in/> under registered projects.

Disclaimer: *T&C Apply. The brochure does not warrant or assume any legal liability and does not constitute an offer or contract between the Promoter/Developer and the recipient. All rendered visuals, stock images, icons, and plans are the artist's conceptions for only illustration and reference purposes. Location map and distance are approximate and not to scale; it's only for better understanding. All colours, furniture and fixtures shown are for aesthetic representation purposes only and are not part of the flat offer for sale; they only describe a conceptual plan to convey the intent and purpose of the Promoter/Developer. The details mentioned in this brochure are tentative and are subject to approval. The Promoter/Developer reserves the right to modify and vary the detail mentioned herein at its sole discretion. Booking is subject to acceptance of the T&Cs of the Application Form and Agreement for Sale.